

Architect
Daedalus Design Build, LLP
Alan Henderson
501 West Prospect Ave
North Wales, PA 19454
617.320.1222

Landscape Architect
Roofmeadow
7135 Germantown Ave
Philadelphia PA 19119

Client
Gwynedd Monthly Meeting

REVISION TABLE		
#	DATE	DESCRIPTION

PROJECT NAME

Gwynedd Monthly Meeting of the Religious Society of Friends

Route 96 Septa Bus Shelter
1101 Dekalb Pike
Gwynedd, PA 19454

DATE:

5/26/2022



SCALE:

As Noted


SHEET #

SHEET NAME


PROJECT PHASE
Not
For
Construction

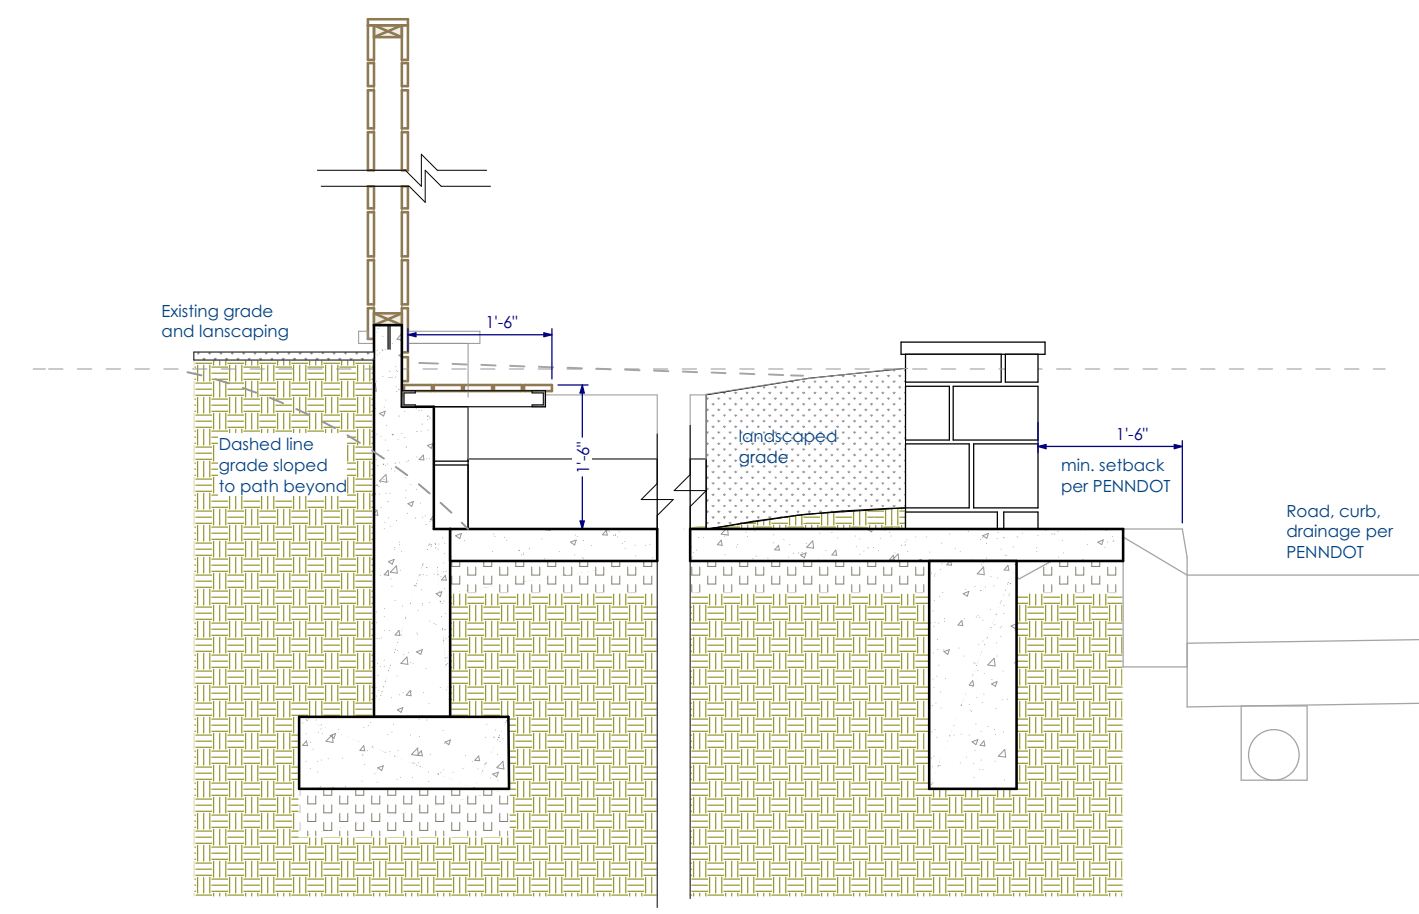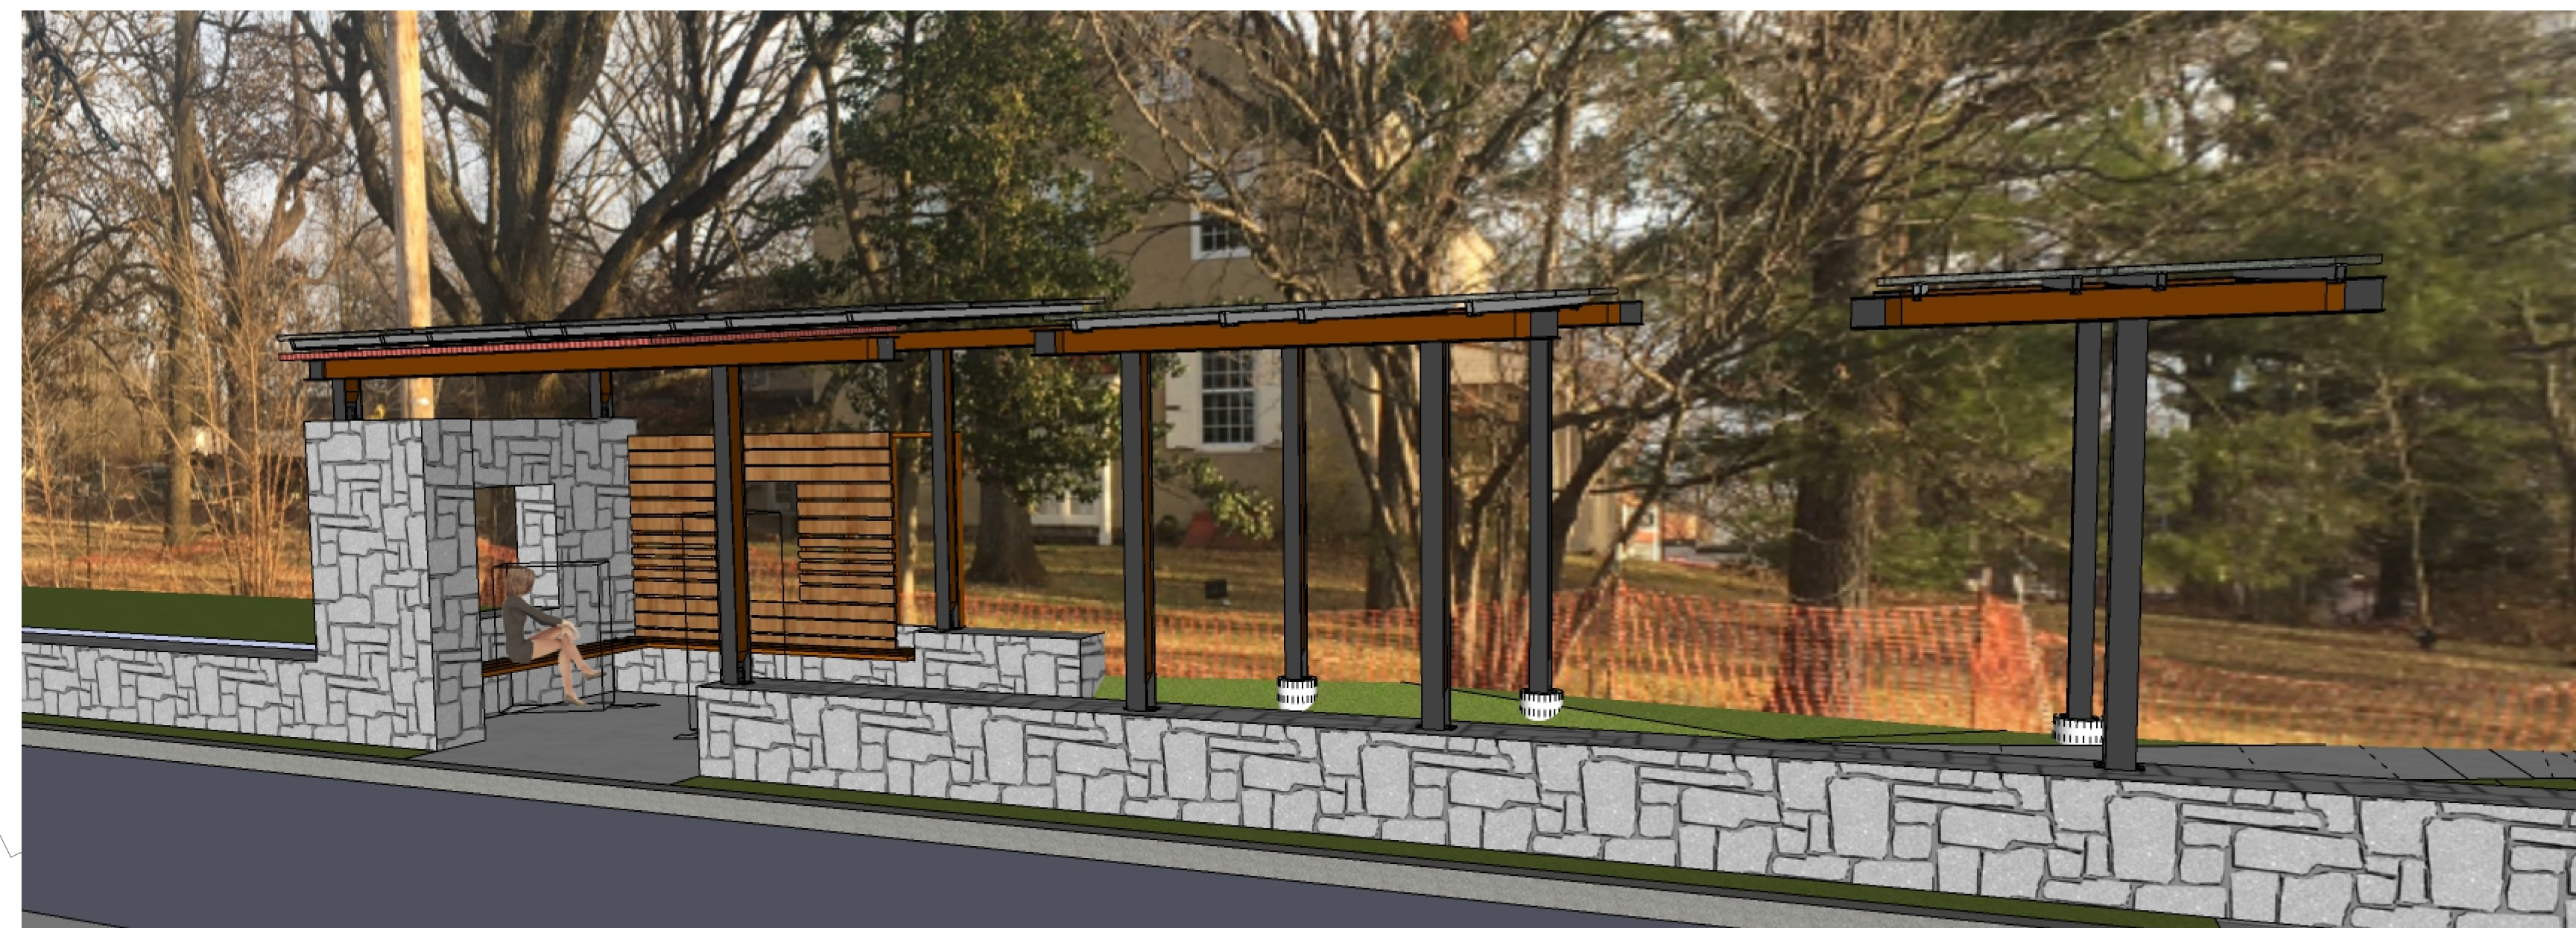

Section Detail of Waiting Area
1/2"=1'

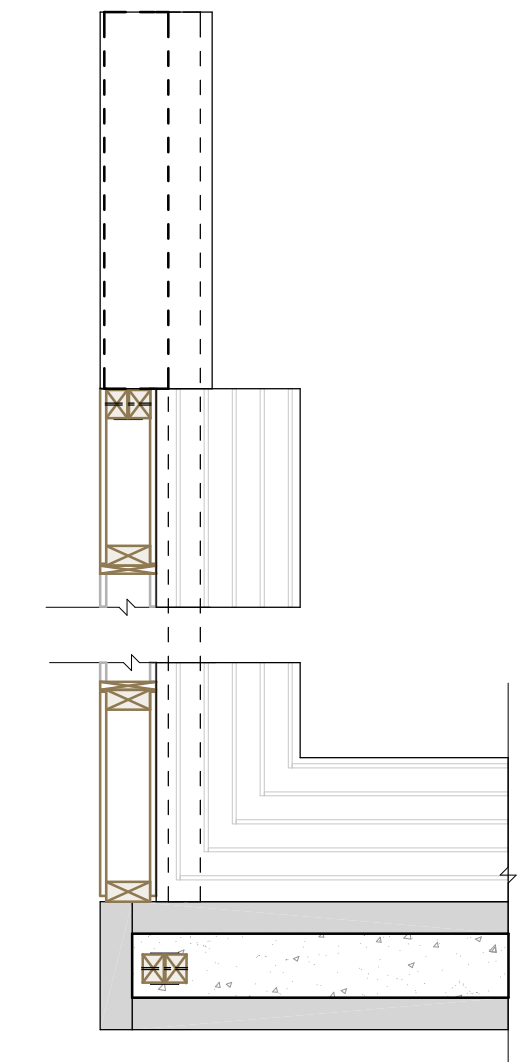

Plan Detail of Waiting Area
1/2"=1'

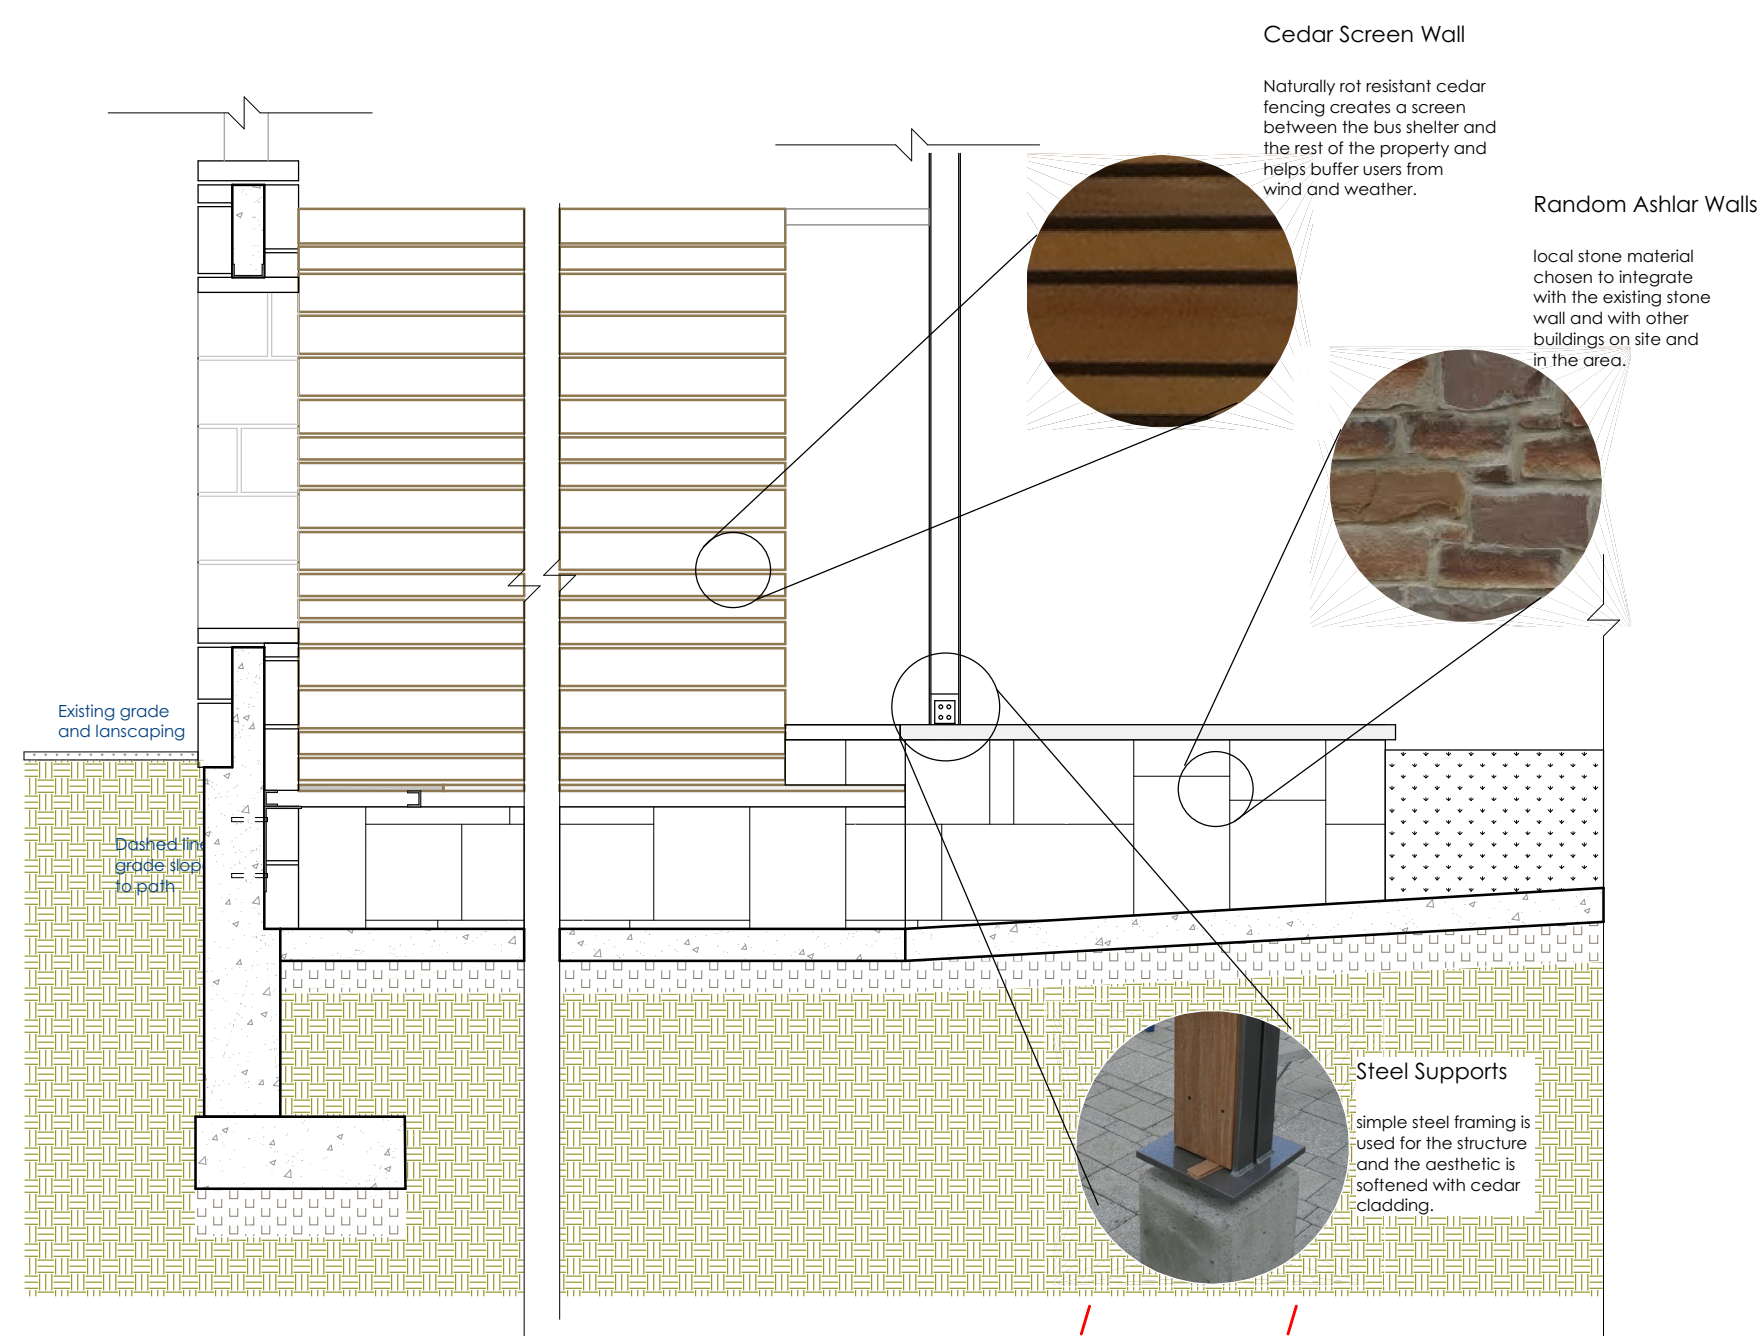

Section Detail of Waiting Area
1/2"=1'

